




LINDSEY PLACE

ANLABY ROAD

Isaac Robinson House

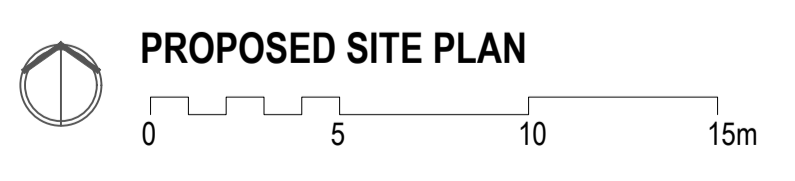

**PROPOSED SITE PLAN**

© Hodson Architects Ltd

This drawing and any design herein is the copyright of Hodson Architects Ltd & must not be reproduced without their written consent. All drawings remain the property of the Hodson Architects Ltd.

Figured dimension only to be taken from this drawing. All dimensions to be checked on site. Hodson Architects Ltd to be informed immediately of any discrepancies before work proceeds.

Rev.	Date	Revision	Drawn by	Checked by	Client
P00	30.01.24	First Issue			Wardleis
P01	21.03.24	Amended Site Layout			Project Title: Cherub Nursery Site
P02	21.03.24	Amended at Client's request			Drawing Title: Proposed Site Plan
P03	15.04.24	Amended Bin Store Position			Drawn By: SD
P04	01.05.24	Added bins within private gardens, cycle storage relocated			Checked By: MH
P05	29.05.24	Amended scheme			Date: 30.07.2024
P06	30.07.24	Amended scheme			Scale: 1:200 @ A1
					Revision: P06
					Status: Planning
					Drawing Number: A763.P001

