

Stoneferry Road Corridor

Accident Date BETWEEN '30-Aug-2022' AND '29-Aug-2025'

ACCIDENT SEVERITY UPTO 2025

	2022	2023	2024	2025	Total
Fatal	0	1	0	1	2
Serious	2	2	6	4	14
Slight	5	20	16	12	53
Damage	0	0	0	0	0
Total	7	23	22	17	69

ACCIDENTS BY MONTH AND YEAR UPTO 2025

	2022	2023	2024	2025	Total
January	0	2	4	4	10
February	0	2	1	2	5
March	0	1	2	3	6
April	0	0	4	2	6
May	0	5	2	1	8
June	0	0	3	3	6
July	0	2	1	0	3
August	0	2	0	2	4
September	2	2	1	0	5
October	3	1	3	0	7
November	1	2	0	0	3
December	1	4	1	0	6
Total	7	23	22	17	69
%	10%	33%	32%	25%	100%

ACCIDENTS BY DAY AND TIME

	Sun	Mon	Tue	Wed	Thu	Fri	Sat	Total
Midnight - 00:59	0	0	0	0	0	0	0	0
01:00 - 01:59	0	0	0	1	0	0	1	2
02:00 - 02:59	0	0	0	0	0	0	0	0
03:00 - 03:59	0	0	0	0	0	0	0	0
04:00 - 04:59	0	0	0	0	0	0	0	0
05:00 - 05:59	0	1	0	0	0	0	0	1
06:00 - 06:59	0	0	0	1	0	0	0	1
07:00 - 07:59	0	2	0	2	0	2	0	6
08:00 - 08:59	0	1	0	1	2	1	0	5
09:00 - 09:59	0	0	0	1	2	0	1	4
10:00 - 10:59	0	1	1	0	0	2	0	4
11:00 - 11:59	0	2	0	0	0	0	0	2
12:00 - 12:59	1	0	0	0	1	2	0	4
13:00 - 13:59	0	0	0	0	0	2	1	3
14:00 - 14:59	0	2	2	0	1	1	1	7
15:00 - 15:59	0	2	0	3	0	0	0	5
16:00 - 16:59	0	0	0	3	1	1	0	5
17:00 - 17:59	1	0	2	1	2	2	1	9
18:00 - 18:59	0	0	0	0	0	0	1	1
19:00 - 19:59	0	1	1	2	0	0	0	4
20:00 - 20:59	0	0	0	0	0	1	0	1
21:00 - 21:59	2	0	0	0	0	0	0	2
22:00 - 22:59	0	0	0	1	1	0	0	2
23:00 - 23:59	0	0	1	0	0	0	0	1
Total	4	12	7	16	10	14	6	69
%	6%	17%	10%	23%	14%	20%	9%	100%

Stoneferry Road Corridor

Accident Date BETWEEN '30-Aug-2022' AND '29-Aug-2025'

JUNCTION DETAIL		Number	%
OTHER JUNCTION		4	6
CROSS ROADS		4	6
NOT AT JUNCTION		36	52
ROUNDBOUT AND MINI T OR STAGGERED		19	28
TOTAL		69	

JUNCTION CONTROLS		Number	%
AUTOMATIC TRAFFIC SIG		5	7
GIVE WAY SIGN		27	39
NOT AT JUNCTION		37	54
TOTAL		69	

SPEED LIMIT		Number	%
30 MPH		60	87
40 MPH		9	13
TOTAL		69	

ROAD CLASS		Number	%
A		48	70
B		9	13
Unclassified		12	17
TOTAL		69	

NUMBER OF ACCIDENTS INVOLVING PEDESTRIANS		Number	%
		2	3

NUMBER OF ACCIDENTS INVOLVING SKIDDING		Number	%
		8	12

WEATHER		Number	%
FINE		57	83
RAIN		7	10
FINE WIND		1	1
OTHER		2	3
UNKNOWN		2	3
TOTAL		69	

ROAD SURFACE		Number	%
DRY		54	78
WET		13	19
ICE		1	1
TOTAL		69	

LIGHT CONDITIONS		Number	%
Light		51	74
Dark		18	26
TOTAL		69	

Stoneferry Road Corridor

Accident Date BETWEEN '30-Aug-2022' AND '29-Aug-2025'

CASUALTY SEVERITY UPTO 2025

	2022	2023	2024	2025	Total
Fatal	0	1	0	1	2
Serious	2	2	6	6	16
Slight	5	23	17	15	60
Total	7	26	23	22	78
%	9%	33%	29%	28%	100%

CASUALTIES BY MONTH AND YEAR UPTO 2025

	2022	2023	2024	2025	Total
January	0	2	4	7	13
February	0	3	1	2	6
March	0	1	3	3	7
April	0	0	4	3	7
May	0	5	2	1	8
June	0	0	3	4	7
July	0	2	1	0	3
August	0	4	0	2	6
September	2	2	1	0	5
October	3	1	3	0	7
November	1	2	0	0	3
December	1	4	1	0	6
Total	7	26	23	22	78
%	9%	33%	29%	28%	100%

Stoneferry Road Corridor

Accident Date BETWEEN '30-Aug-2022' AND '29-Aug-2025'

CASUALTIES BY DAY AND TIME

	Sun	Mon	Tue	Wed	Thu	Fri	Sat	Total
Midnight - 00:59	0	0	0	0	0	0	0	0
01:00 - 01:59	0	0	0	1	0	0	1	2
02:00 - 02:59	0	0	0	0	0	0	0	0
03:00 - 03:59	0	0	0	0	0	0	0	0
04:00 - 04:59	0	0	0	0	0	0	0	0
05:00 - 05:59	0	1	0	0	0	0	0	1
06:00 - 06:59	0	0	0	1	0	0	0	1
07:00 - 07:59	0	2	0	2	0	2	0	6
08:00 - 08:59	0	1	0	1	2	2	0	6
09:00 - 09:59	0	0	0	1	3	0	4	8
10:00 - 10:59	0	1	1	0	0	2	0	4
11:00 - 11:59	0	2	0	0	0	0	0	2
12:00 - 12:59	1	0	0	0	1	2	0	4
13:00 - 13:59	0	0	0	0	0	2	1	3
14:00 - 14:59	0	2	2	0	1	1	2	8
15:00 - 15:59	0	2	0	4	0	0	0	6
16:00 - 16:59	0	0	0	3	1	1	0	5
17:00 - 17:59	1	0	2	1	2	2	1	9
18:00 - 18:59	0	0	0	0	0	0	1	1
19:00 - 19:59	0	1	1	4	0	0	0	6
20:00 - 20:59	0	0	0	0	0	1	0	1
21:00 - 21:59	2	0	0	0	0	0	0	2
22:00 - 22:59	0	0	0	1	1	0	0	2
23:00 - 23:59	0	0	1	0	0	0	0	1
Total	4	12	7	19	11	15	10	78
%	5%	15%	9%	24%	14%	19%	13%	100%

CASUALTIES BY TYPE AND AGE GROUPING

	Unknown Age	0 to 4	5 to 15	16 to 19	20 to 29	30 to 59	60 Plus	Total	%
Pedestrian	0	0	0	0	1	0	1	2	3
Pedal Cyclist	0	0	3	1	4	9	2	19	24
PTW Rider	0	0	0	0	1	6	0	7	9
Car Driver	0	0	0	3	13	11	4	31	40
Car Passenger	1	1	4	0	2	5	0	13	17
Goods Driver	0	0	0	0	0	2	0	2	3
Hack/PRI Passenger	0	0	0	0	0	1	0	1	1
Others/Unknown	0	0	0	1	2	0	0	3	4
TOTAL	1	1	7	5	23	34	7	78	
%	1	1	9	6	29	44	9		

Number of Casualties with unknown age: 1

VEHICLES INVOLVED BY TYPE AND AGE OF DRIVER

	1 to 15	16 to 19	20 to 29	30 to 59	60 Plus	Unknown	Total	%
Pedal Cycle	3	1	4	9	2	0	19	14
PTW	0	0	1	6	0	0	7	5
Car	0	3	23	27	12	22	87	64
Goods < 3.5T	0	0	0	6	0	3	9	7
Goods > 3.5T	0	0	0	2	0	1	3	2
Hackney/Private	0	0	0	2	0	0	2	1
Other/Unknown	0	1	2	3	0	2	8	6
TOTAL	3	5	30	55	14	28	135	
%	2	4	22	41	10	21		

Stoneferry Road Corridor


Accident Date BETWEEN '30-Aug-2022' AND '29-Aug-2025'

VEHICLE MANOEUVRES

	Number	%
CHANGING LANE TO LEFT	5	4
CHANGING LANE TO RIGHT	6	4
GOING AHEAD OTHER	68	50
GOING AHEAD RIGHT HAND BEND	2	1
STARTING	9	7
OVERTAKING MOVING VEHICLE ON ITS OFFSIDE	2	1
OVERTAKING MOVING VEHICLE ON ITS NEARSIDE	1	1
PARKED	3	2
STOPPING	5	4
TURNING LEFT	10	7
TURNING RIGHT	16	12
U TURN	1	1
WAITING TO GO AHEAD BUT HELD UP	6	4
WAITING TO TURN RIGHT	1	1
TOTAL	135	

BREATH TEST

	Number	%
NOT APPLICABLE	20	15
NEGATIVE	27	20
NOT REQUESTED	12	9
DRIVER NOT CONTACTED	73	54
MEDICAL REASONS	3	2
TOTAL	135	

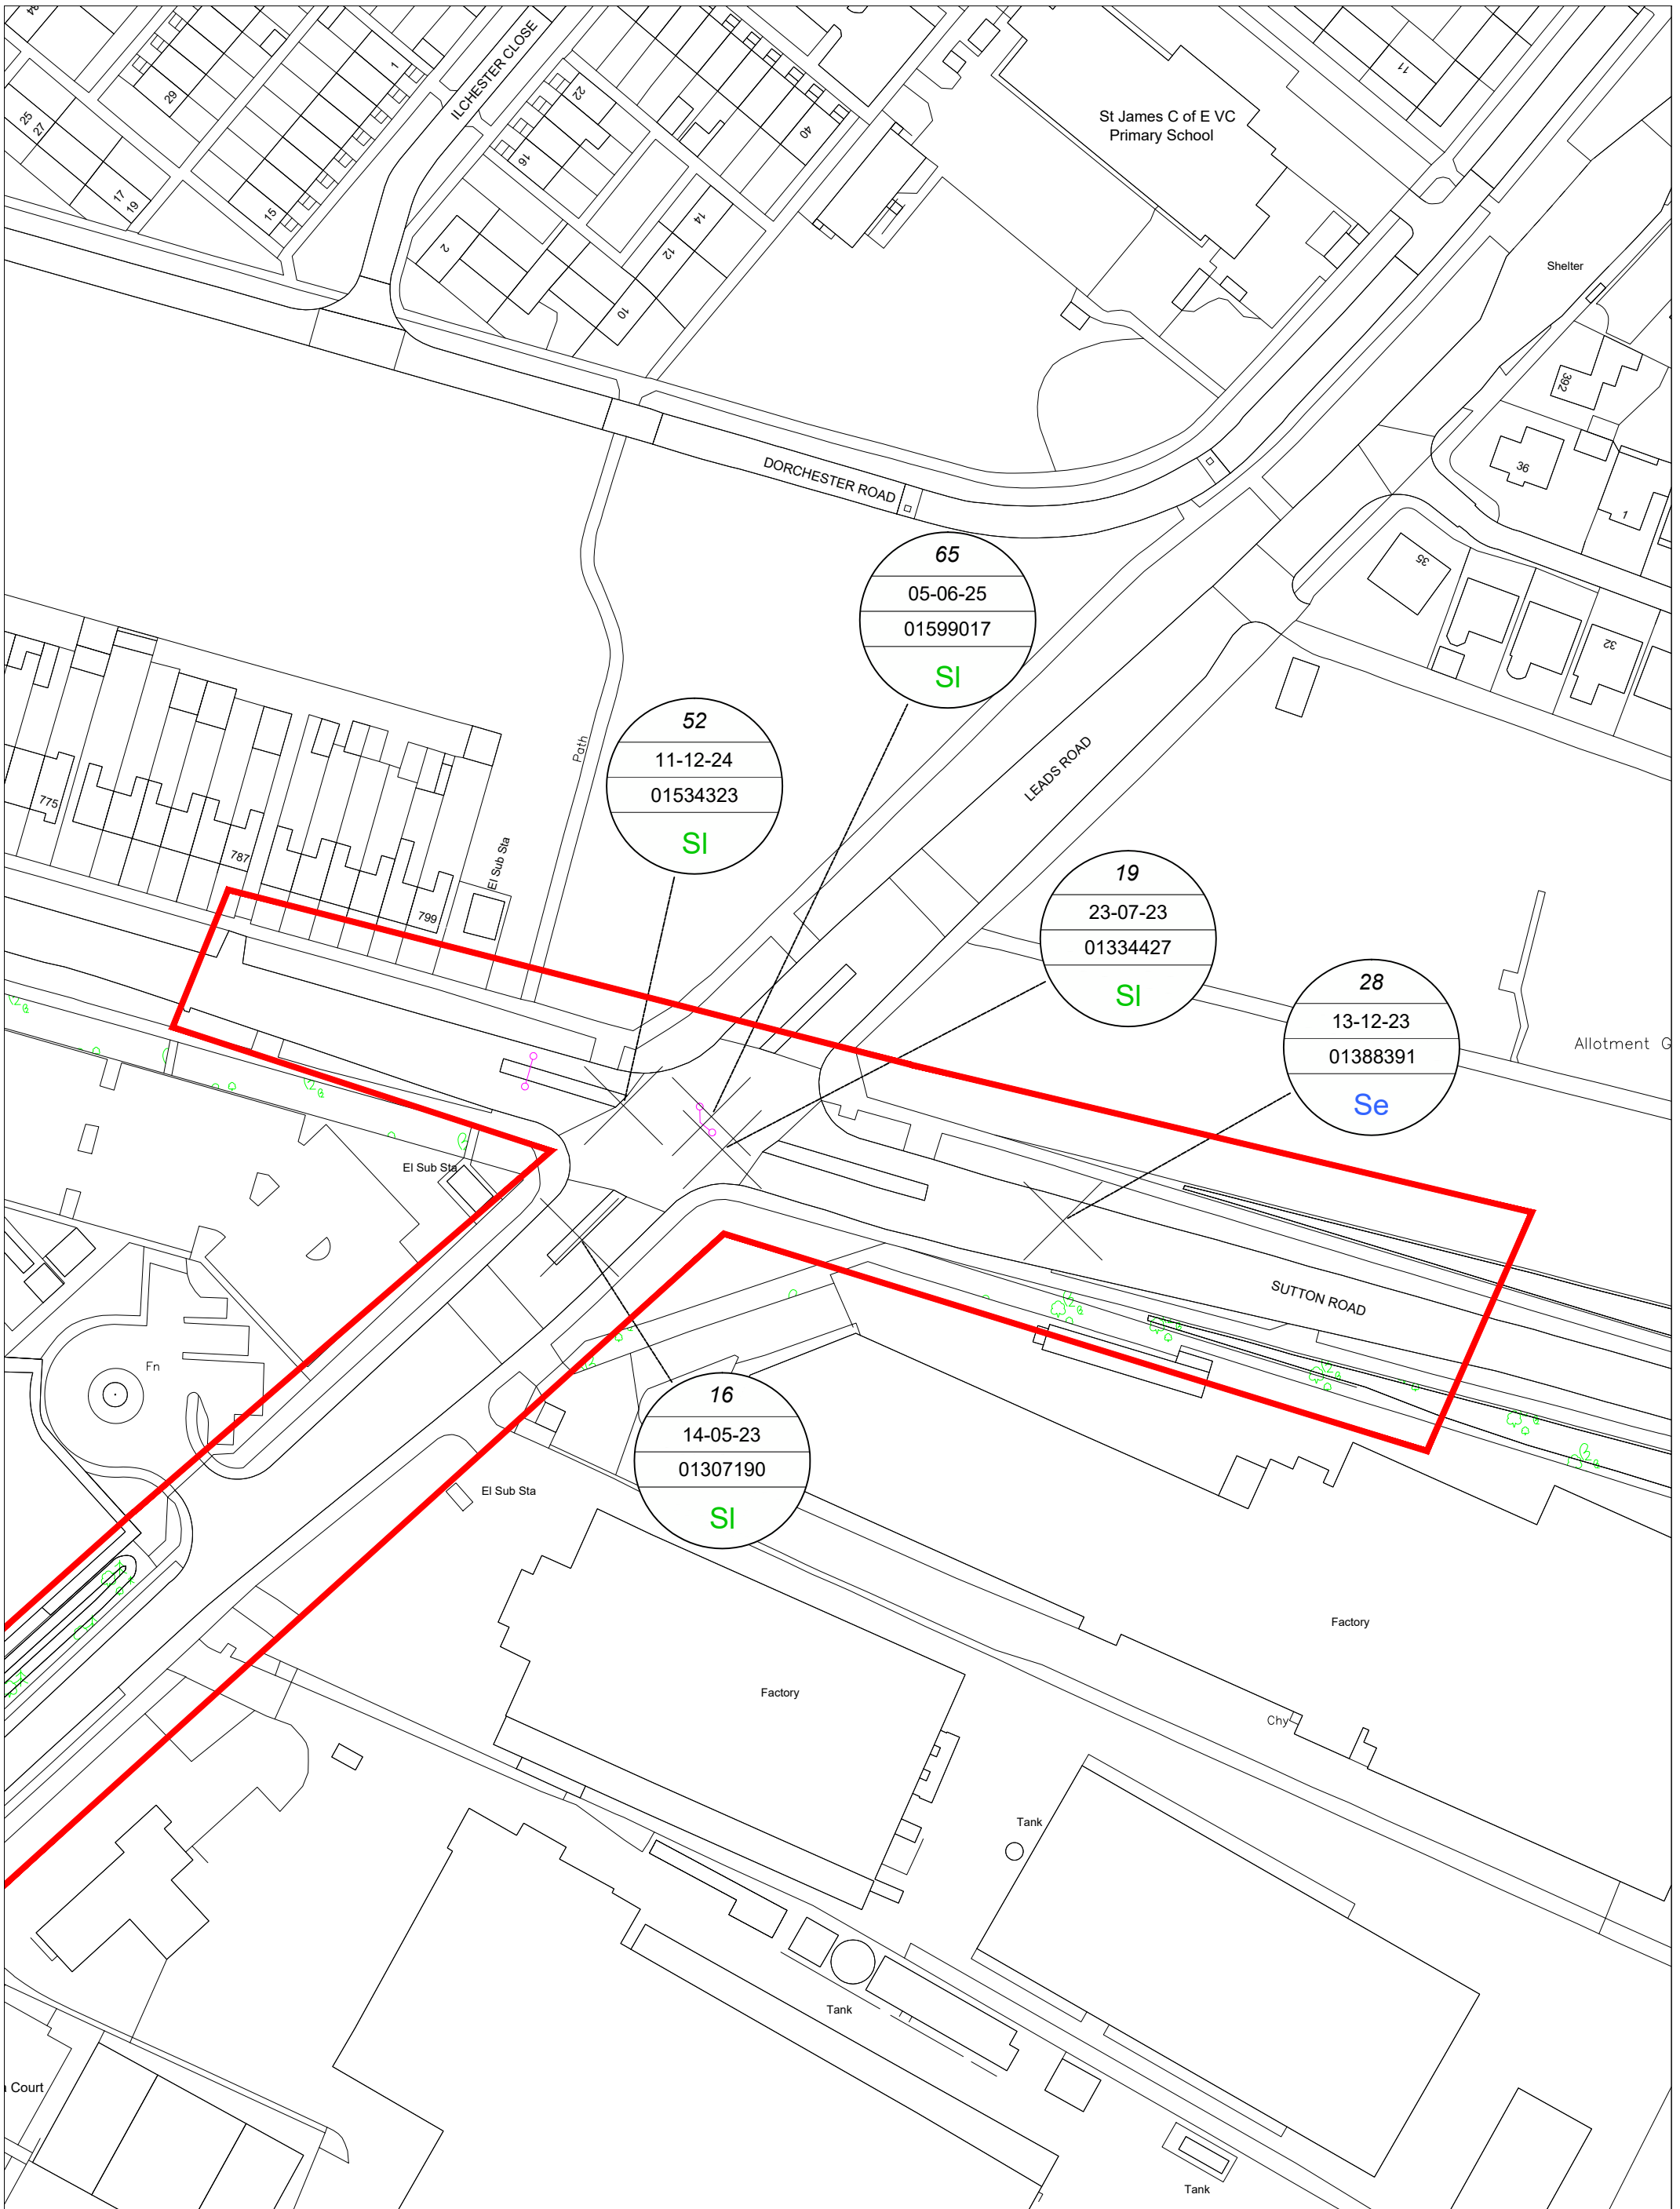

Drawing Number:		Rev.
Drawing Status:		Scales:
PRELIMINARY		N.T.S @ A3
Drawn:	Checked:	Approved:
EK		
Date:	Date:	Date:
NOV 25		

Drawing Title:	
Leads Road / Sutton Road Junction	
Scheme Title:	
Stoneferry - Accident Data	


Rev.	By	Date	Description

Hull City Council

Angela Blake, Assistant Director
Major Projects & Infrastructure, Hull City Council
The Wilson Centre, Alfred Gelder Street, Hull, HU1 2AG

This map is reproduced from Ordnance Survey material with permission of Ordnance Survey on behalf of the Controller of His Majesty's Stationary Office © Crown Copyright.

Unauthorised reproduction infringes Crown Copyright and may lead to prosecution or civil proceedings.
Kingston upon Hull City Council Licence No: 100023372 2019

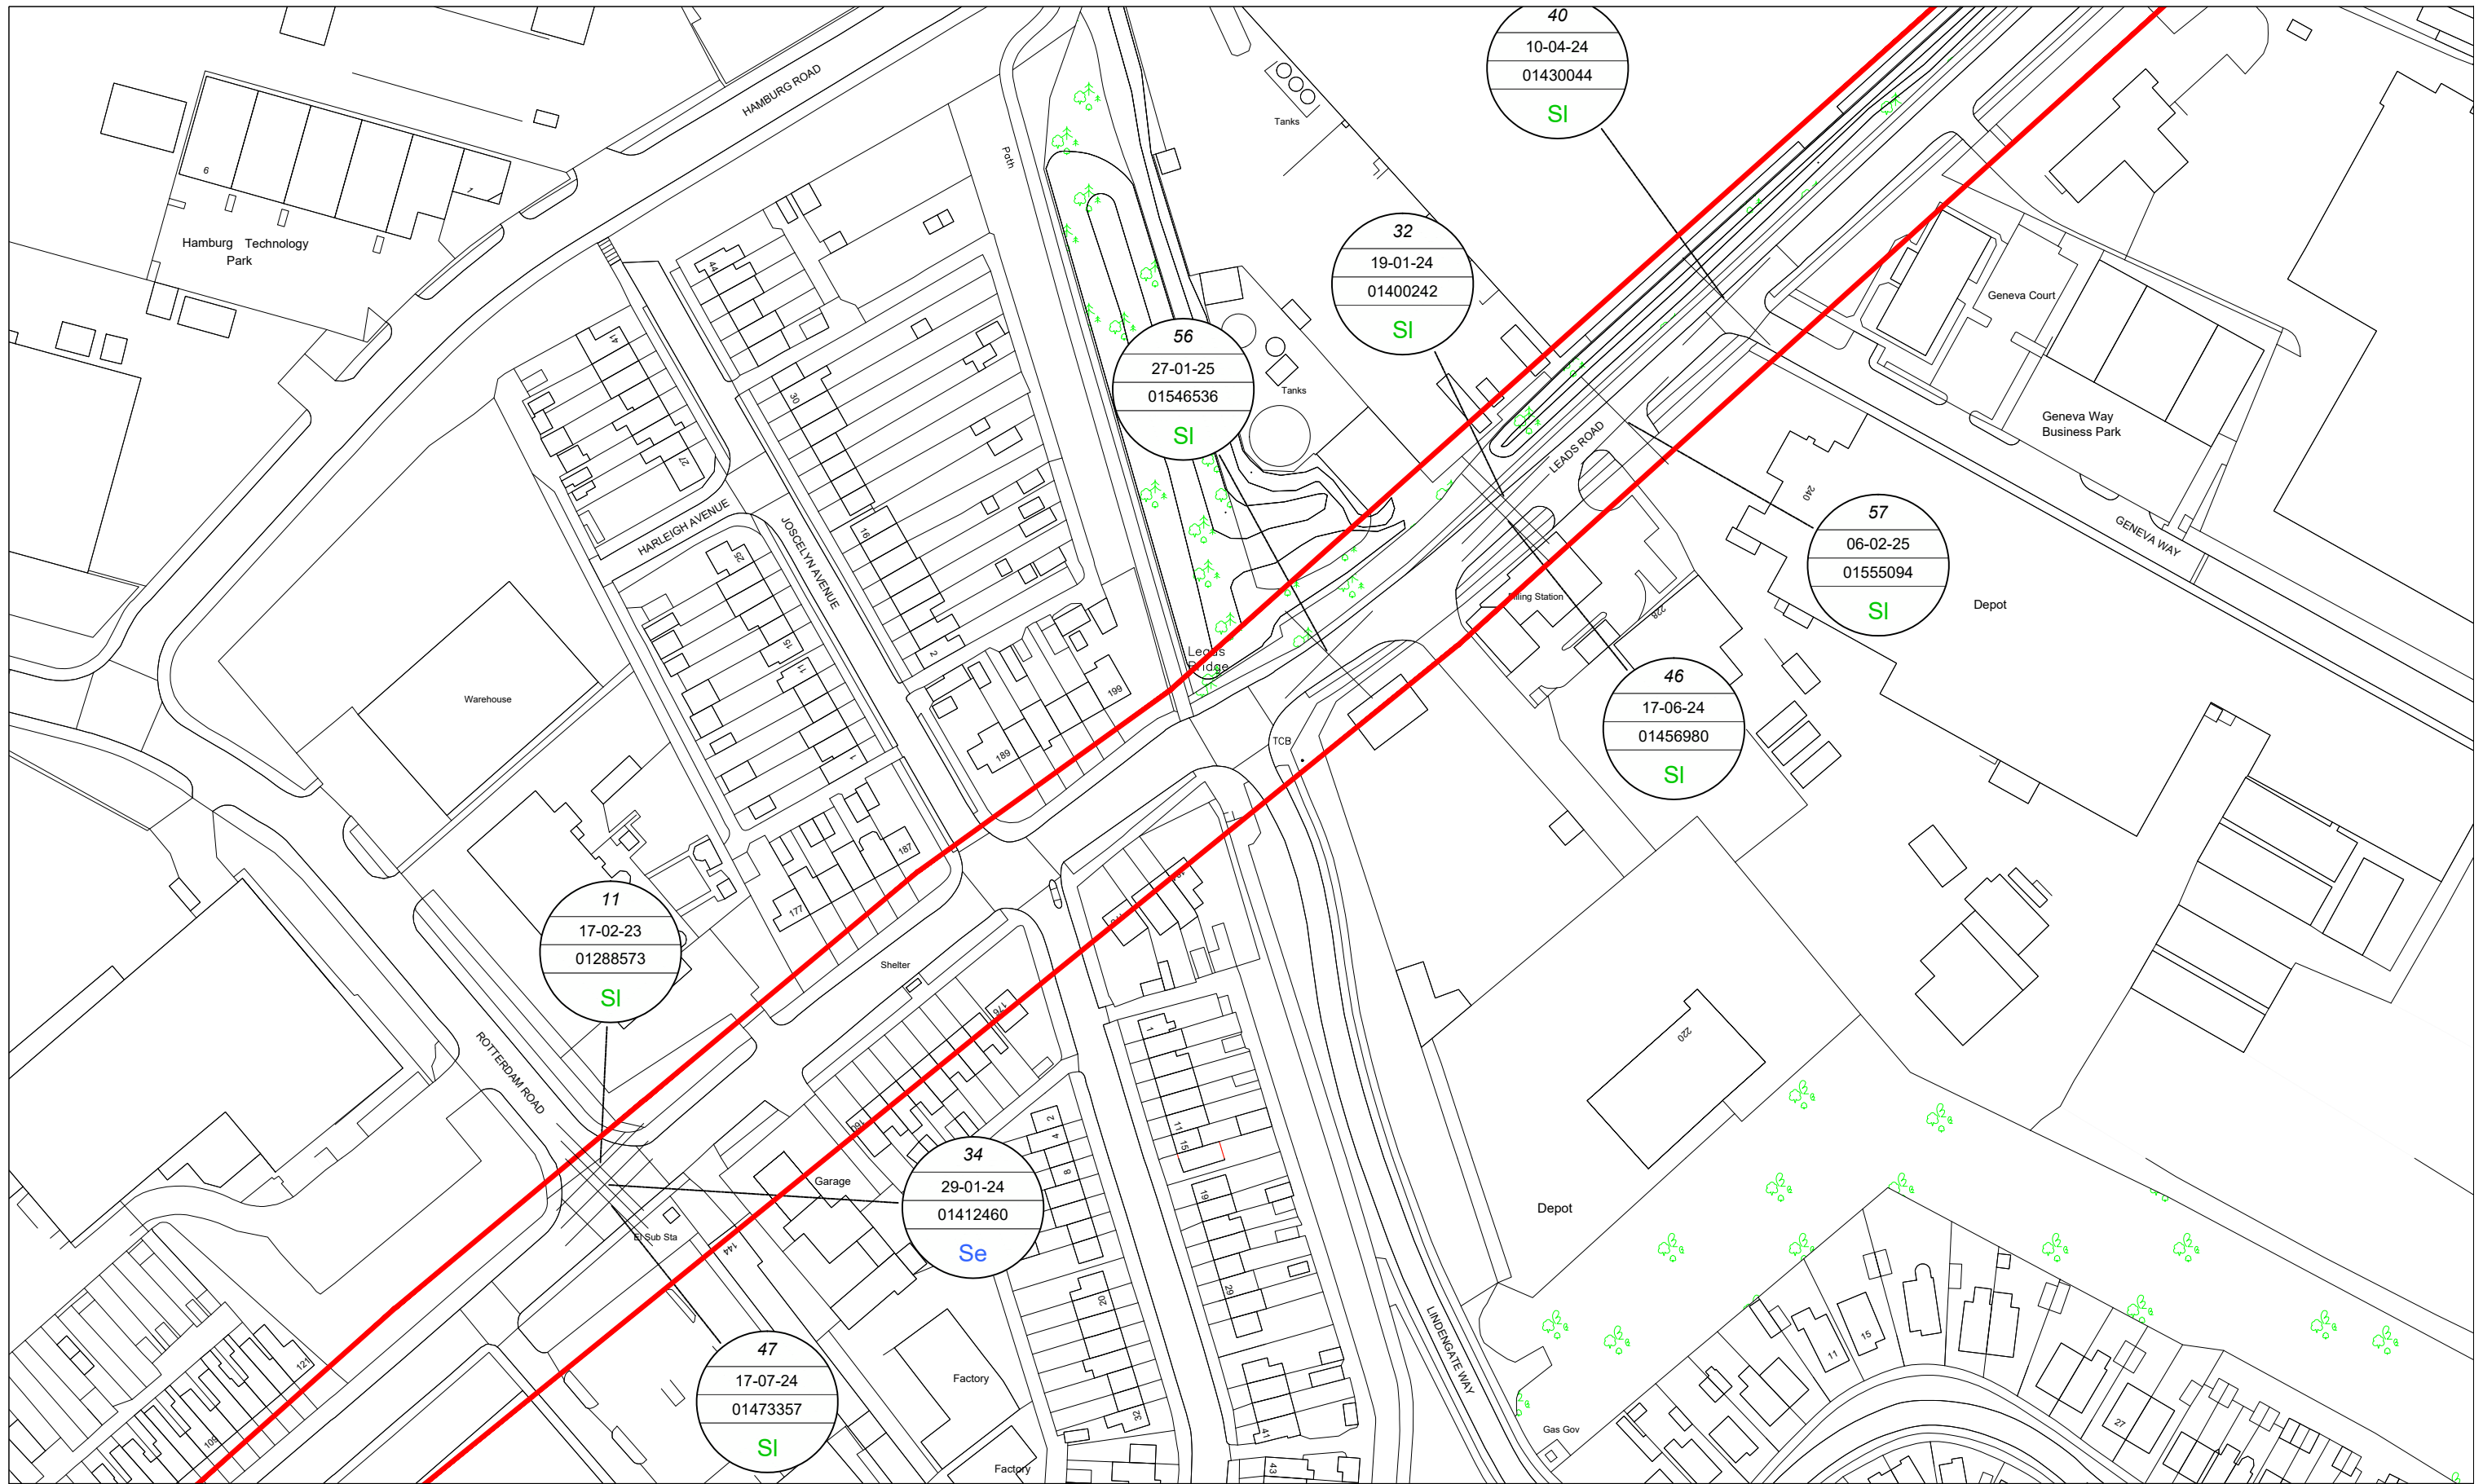


Rev.	By	Date	Description

Drawn: EK	Checked:	Approved:
Date: NOV 25	Date:	Date:
Scales: N.T.S @ A3		
Drawing Status: PRELIMINARY		
Drawing Number:	Rev.	


Drawing Title: 121 Leads Road to 240 Leads Road
Scheme Title: Stoneferry - Accident Data



 Angela Blake, Assistant Director
 Major Projects & Infrastructure, Hull City Council
 The Wilson Centre, Alfred Gelder Street, Hull, HU1 2AG
This map is reproduced from Ordnance Survey material with permission of Ordnance Survey on behalf of the Controller of His Majesty's Stationary Office © Crown Copyright.
 Unauthorised reproduction infringes Crown Copyright and may lead to prosecution or civil proceedings.
 Kingston upon Hull City Council Licence No: 100023372 2019

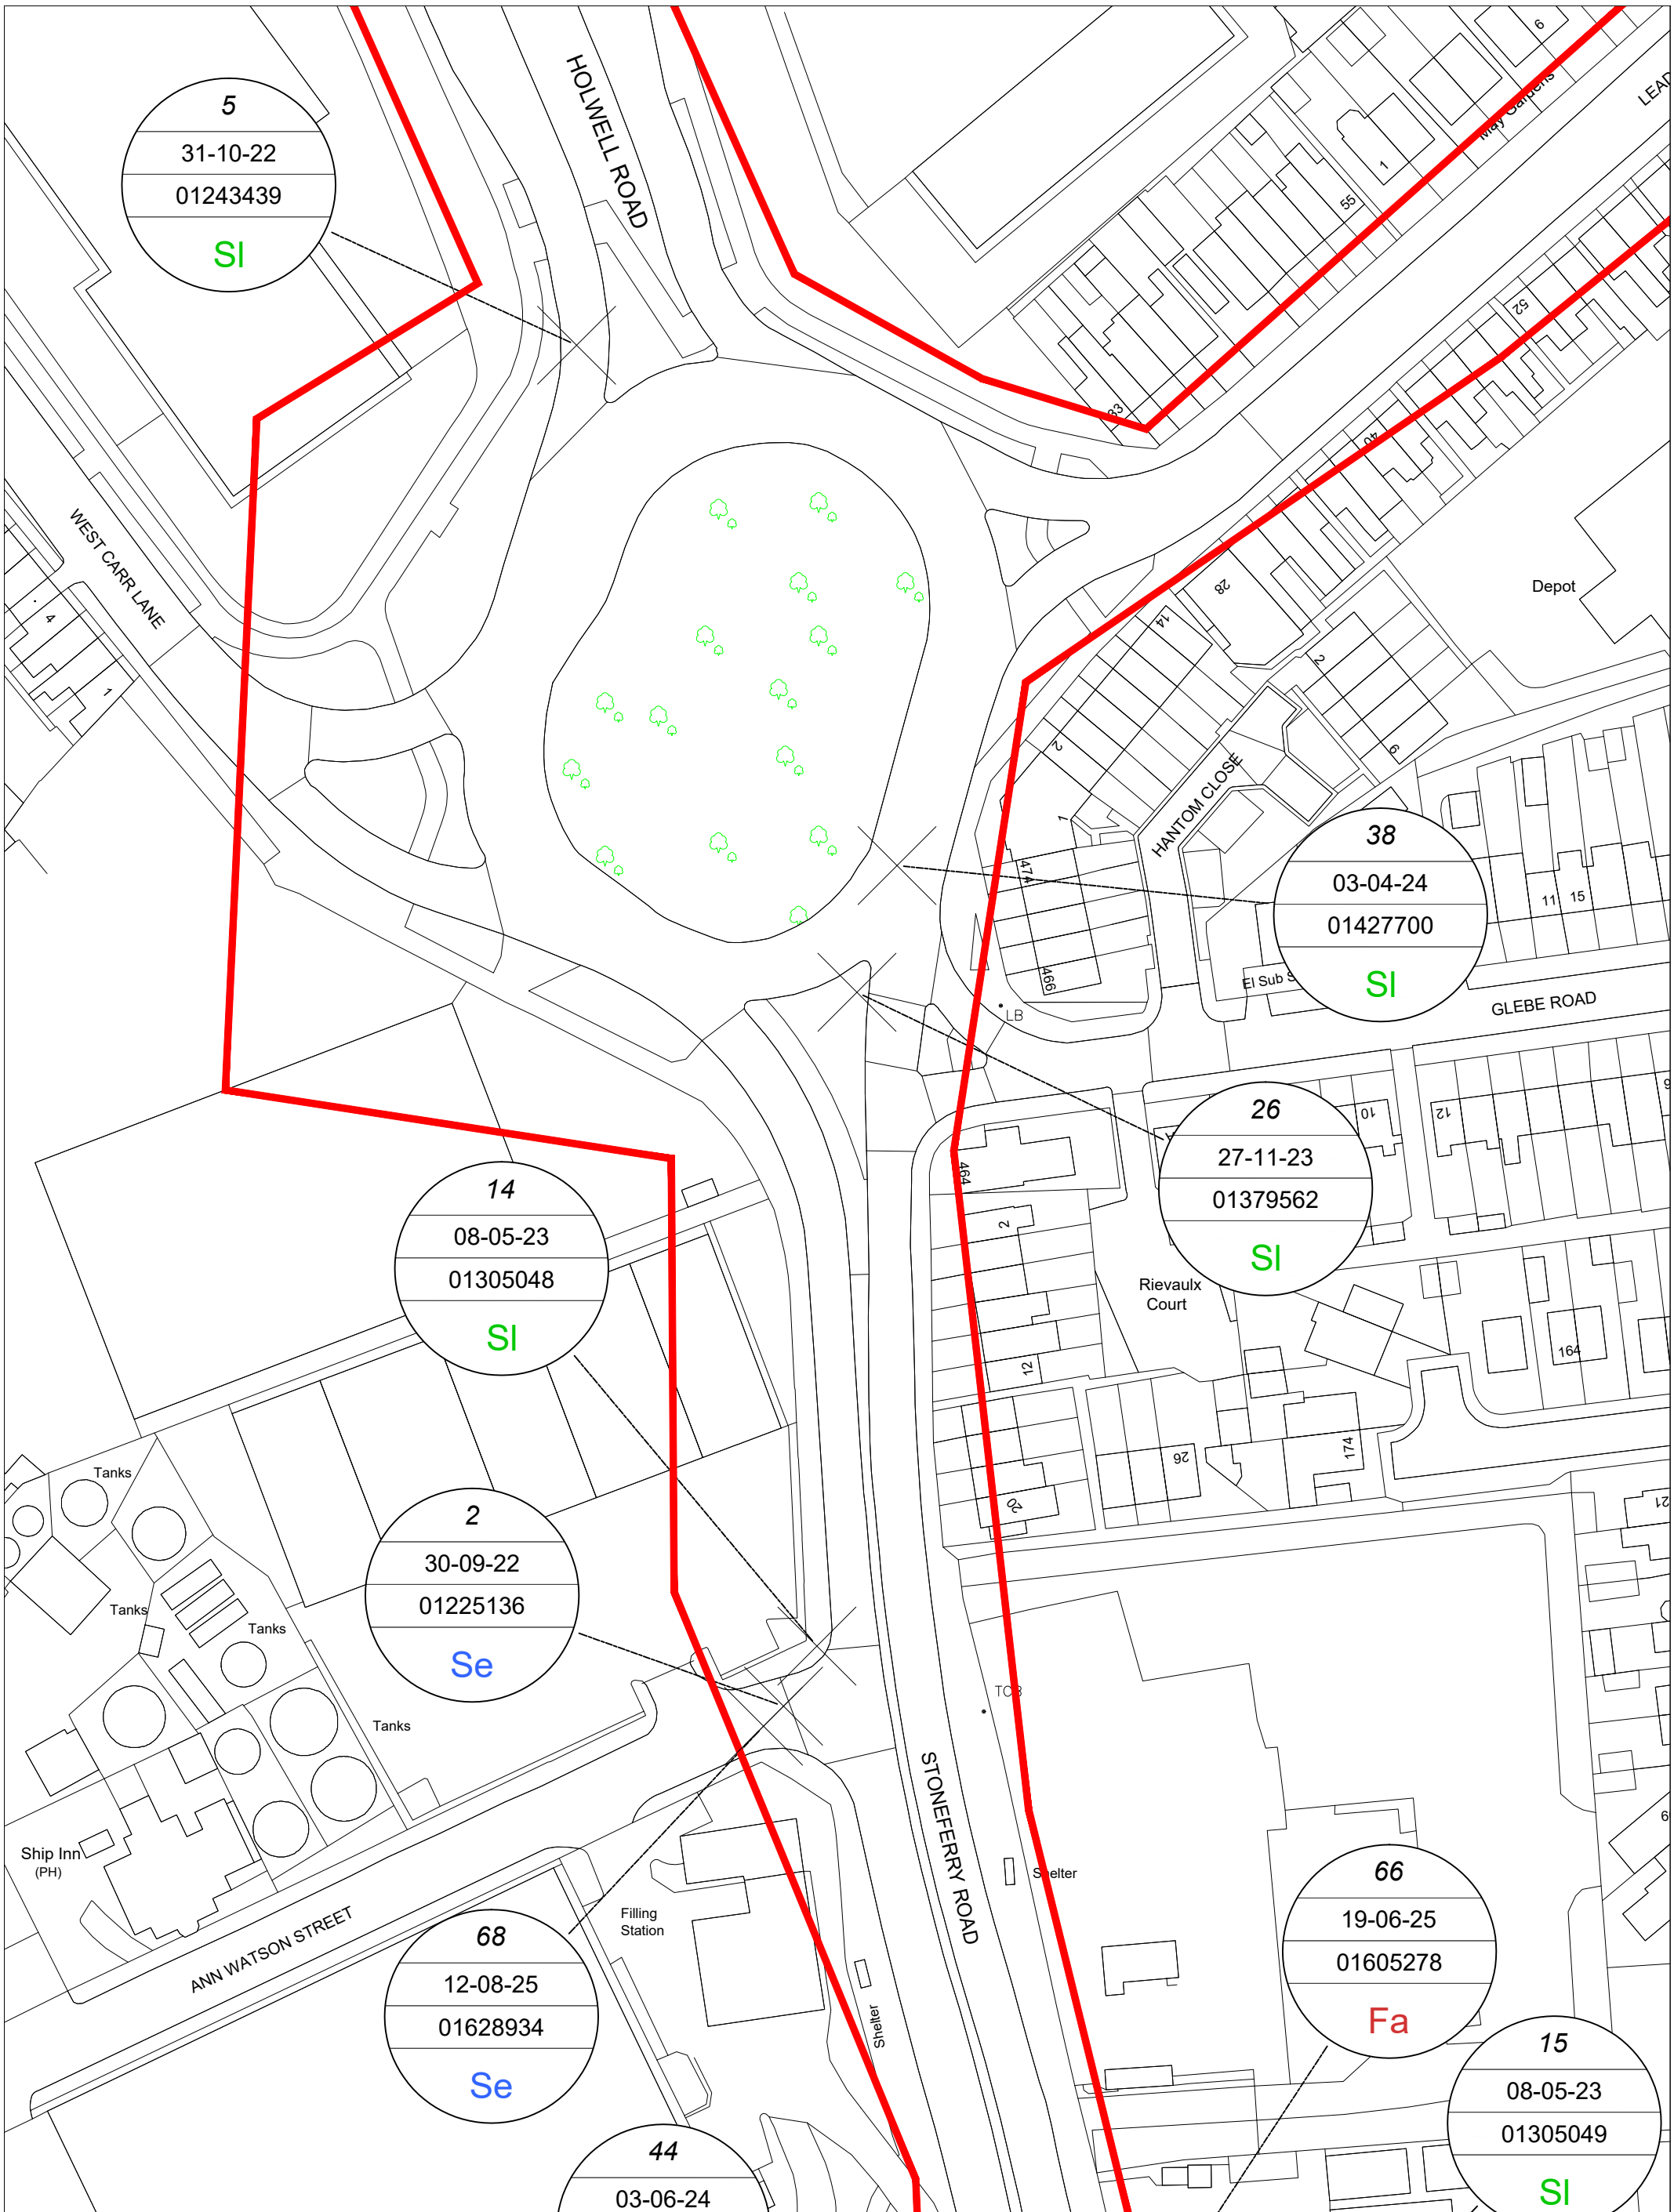

Drawing Number:		Rev.		Drawing Title:			
Drawing Status:		Scales:		Stoneferry Road / Holwell Road Roundabout		Angela Blake, Assistant Director Major Projects & Infrastructure, Hull City Council The Wilson Centre, Alfred Gelder Street, Hull, HU1 2AG	
PRELIMINARY		N.T.S @ A3		Scheme Title:		This map is reproduced from Ordnance Survey material with permission of Ordnance Survey on behalf of the Controller of His Majesty's Stationary Office © Crown Copyright.	
Drawn:	Checked:	Approved:	Stoneferry - Accident Data		Rev.	By	Date
EK							Description
Date:	Date:	Date:					Unauthorised reproduction infringes Crown Copyright and may lead to prosecution or civil proceedings. Kingston upon Hull City Council Licence No: 100023372 2019
NOV 25							

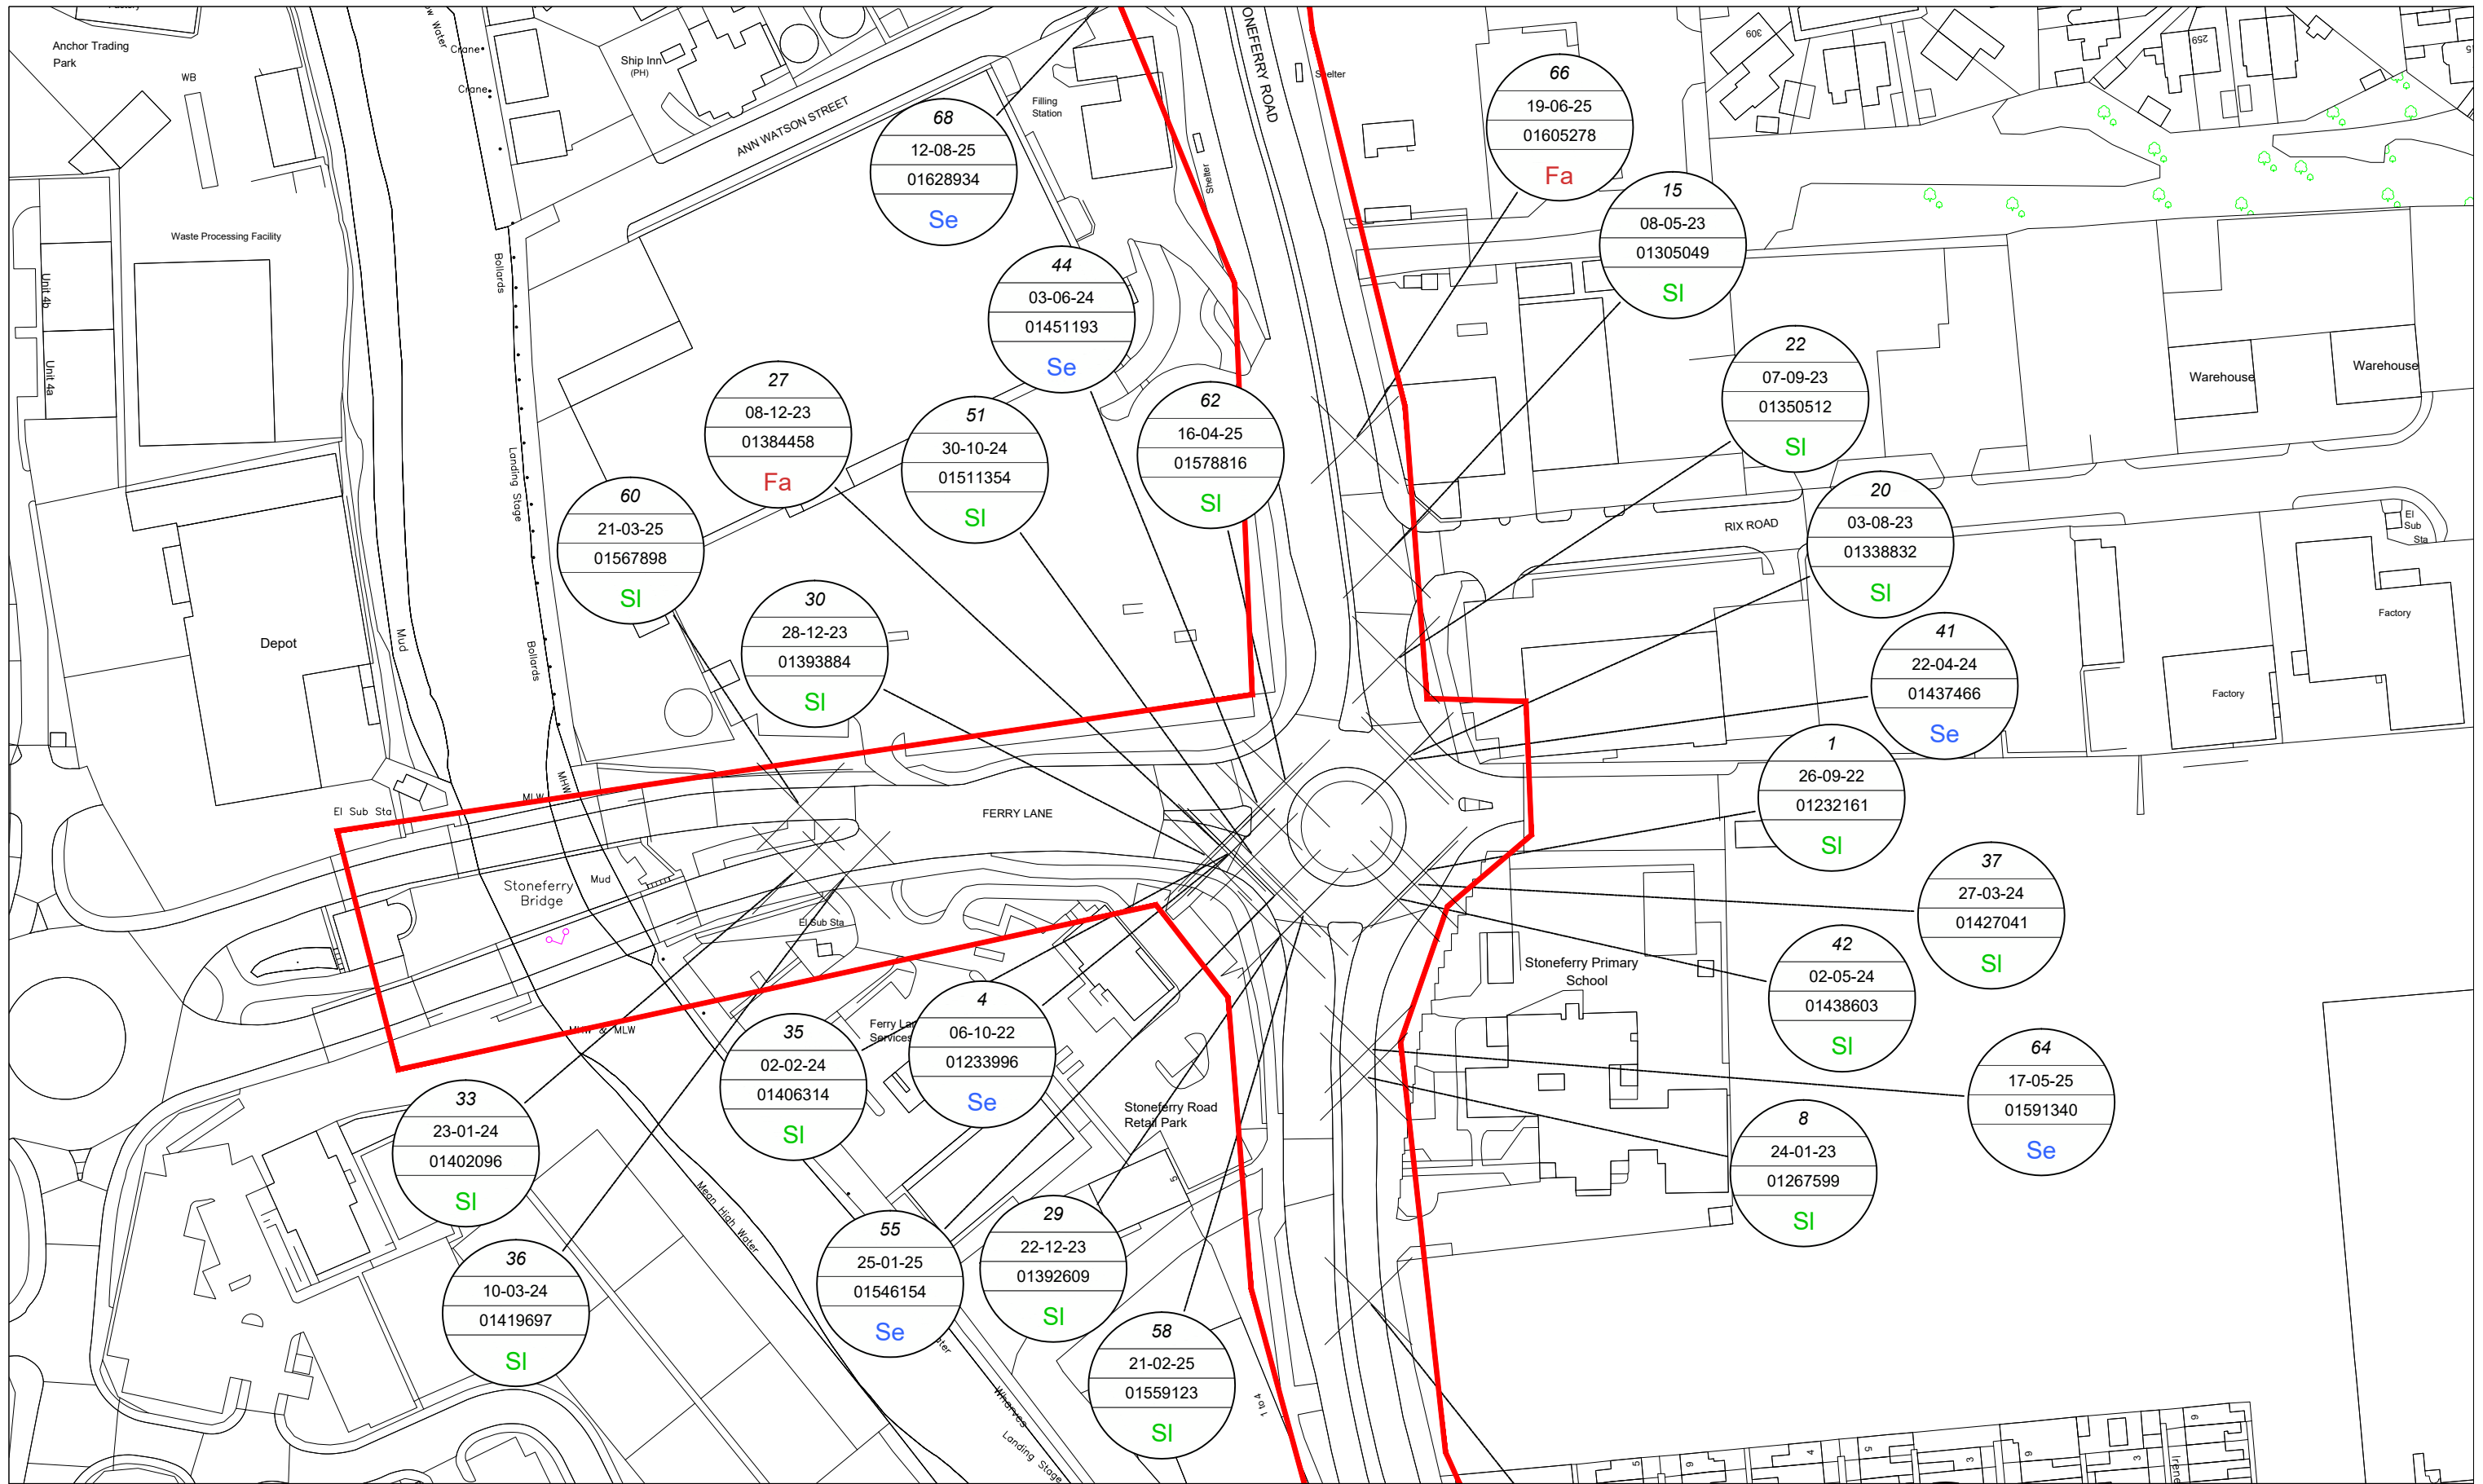

Rev.	By	Date	Description


Drawn: EK	Checked:	Approved:
Date: NOV 25	Date:	Date:
Scales: N.T.S @ A3		
Drawing Status: PRELIMINARY		
Drawing Number:	Rev.	

Drawing Title: Ferry Lane / Stoneferry Road Roundabout
Scheme Title: Stoneferry - Accident Data

Hull City Council

Angela Blake, Assistant Director
Major Projects & Infrastructure, Hull City Council
The Wilson Centre, Alfred Gelder Street, Hull, HU1 2AG

This map is reproduced from Ordnance Survey material with permission of Ordnance Survey on behalf of the Controller of His Majesty's Stationary Office © Crown Copyright.
Unauthorised reproduction infringes Crown Copyright and may lead to prosecution or civil proceedings.
Kingston upon Hull City Council Licence No: 100023372 2019

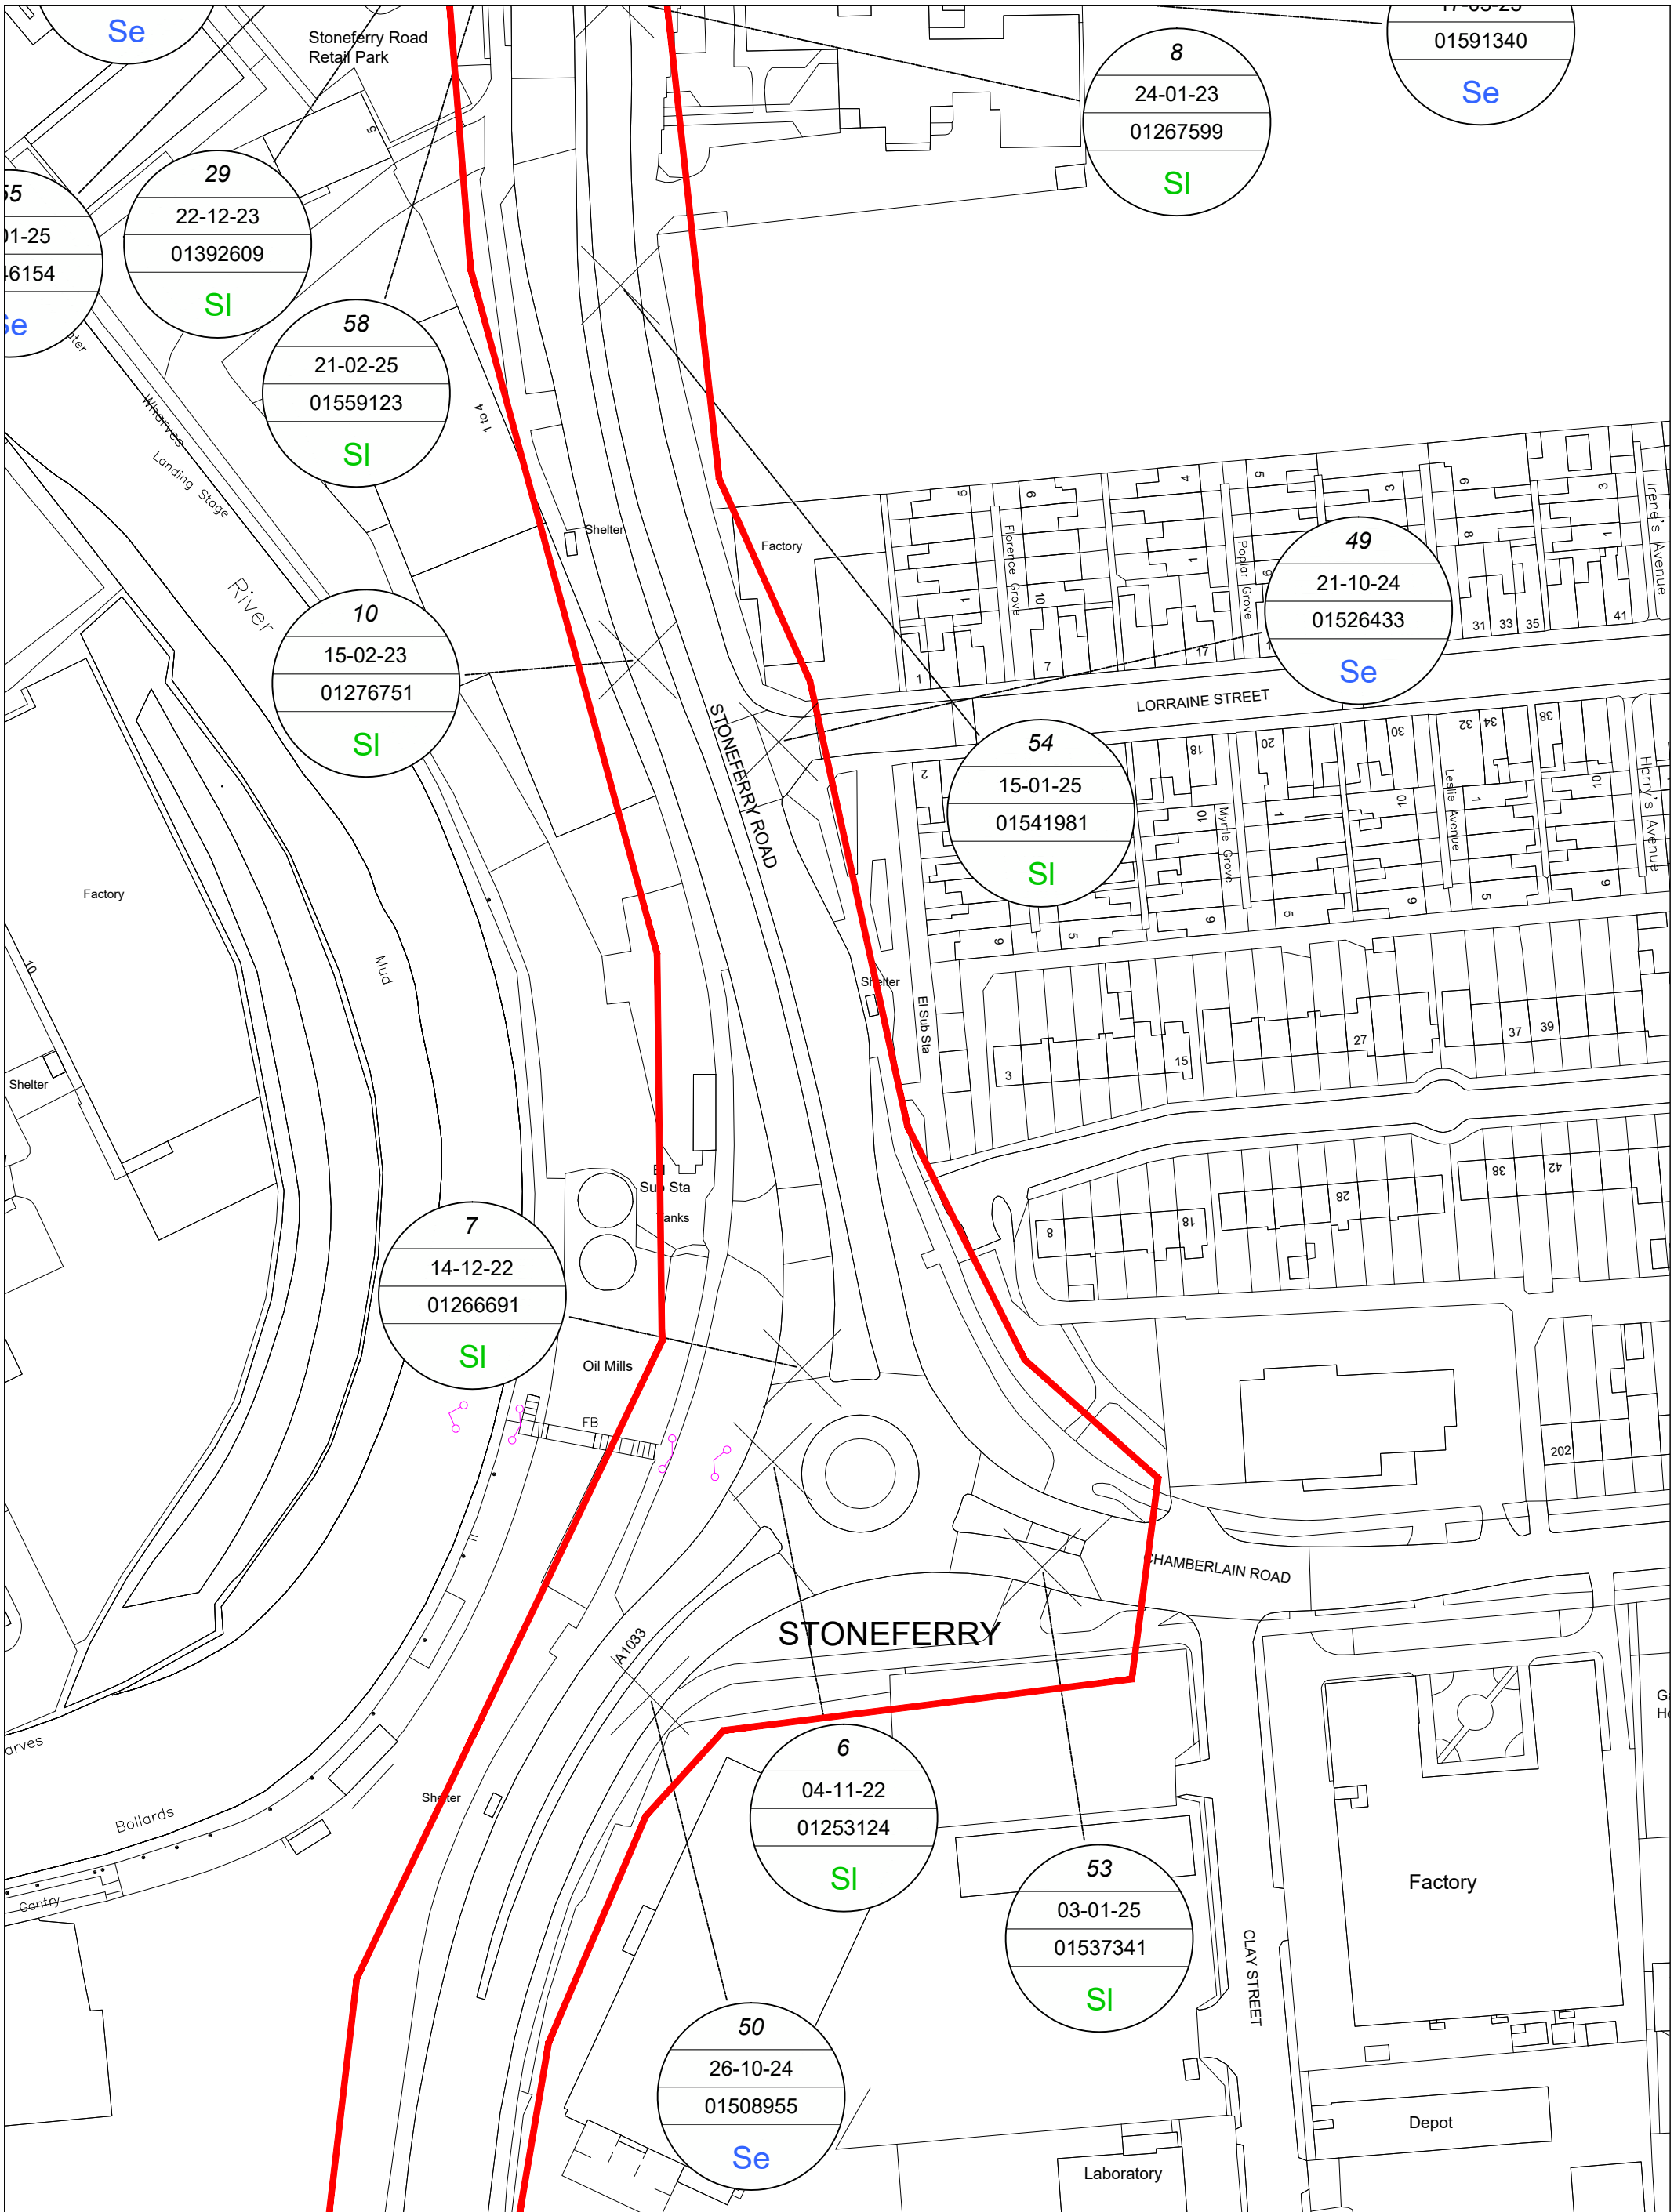

Drawing Number:	Rev.
Drawing Status: PRELIMINARY	Scales: N.T.S @ A3
Drawn: EK	Checked:
Date: NOV 25	Date:


Drawing Title: Stoneferry Road / Chamberlain Road Roundabout
Scheme Title: Stoneferry - Accident Data

Rev.	By	Date	Description

Hull City Council
 Angela Blake, Assistant Director
 Major Projects & Infrastructure, Hull City Council
 The Wilson Centre, Alfred Gelder Street, Hull, HU1 2AG

This map is reproduced from Ordnance Survey material with permission of Ordnance Survey on behalf of the Controller of His Majesty's Stationary Office © Crown Copyright.

Unauthorised reproduction infringes Crown Copyright and may lead to prosecution or civil proceedings.
 Kingston upon Hull City Council Licence No: 100023372 2019

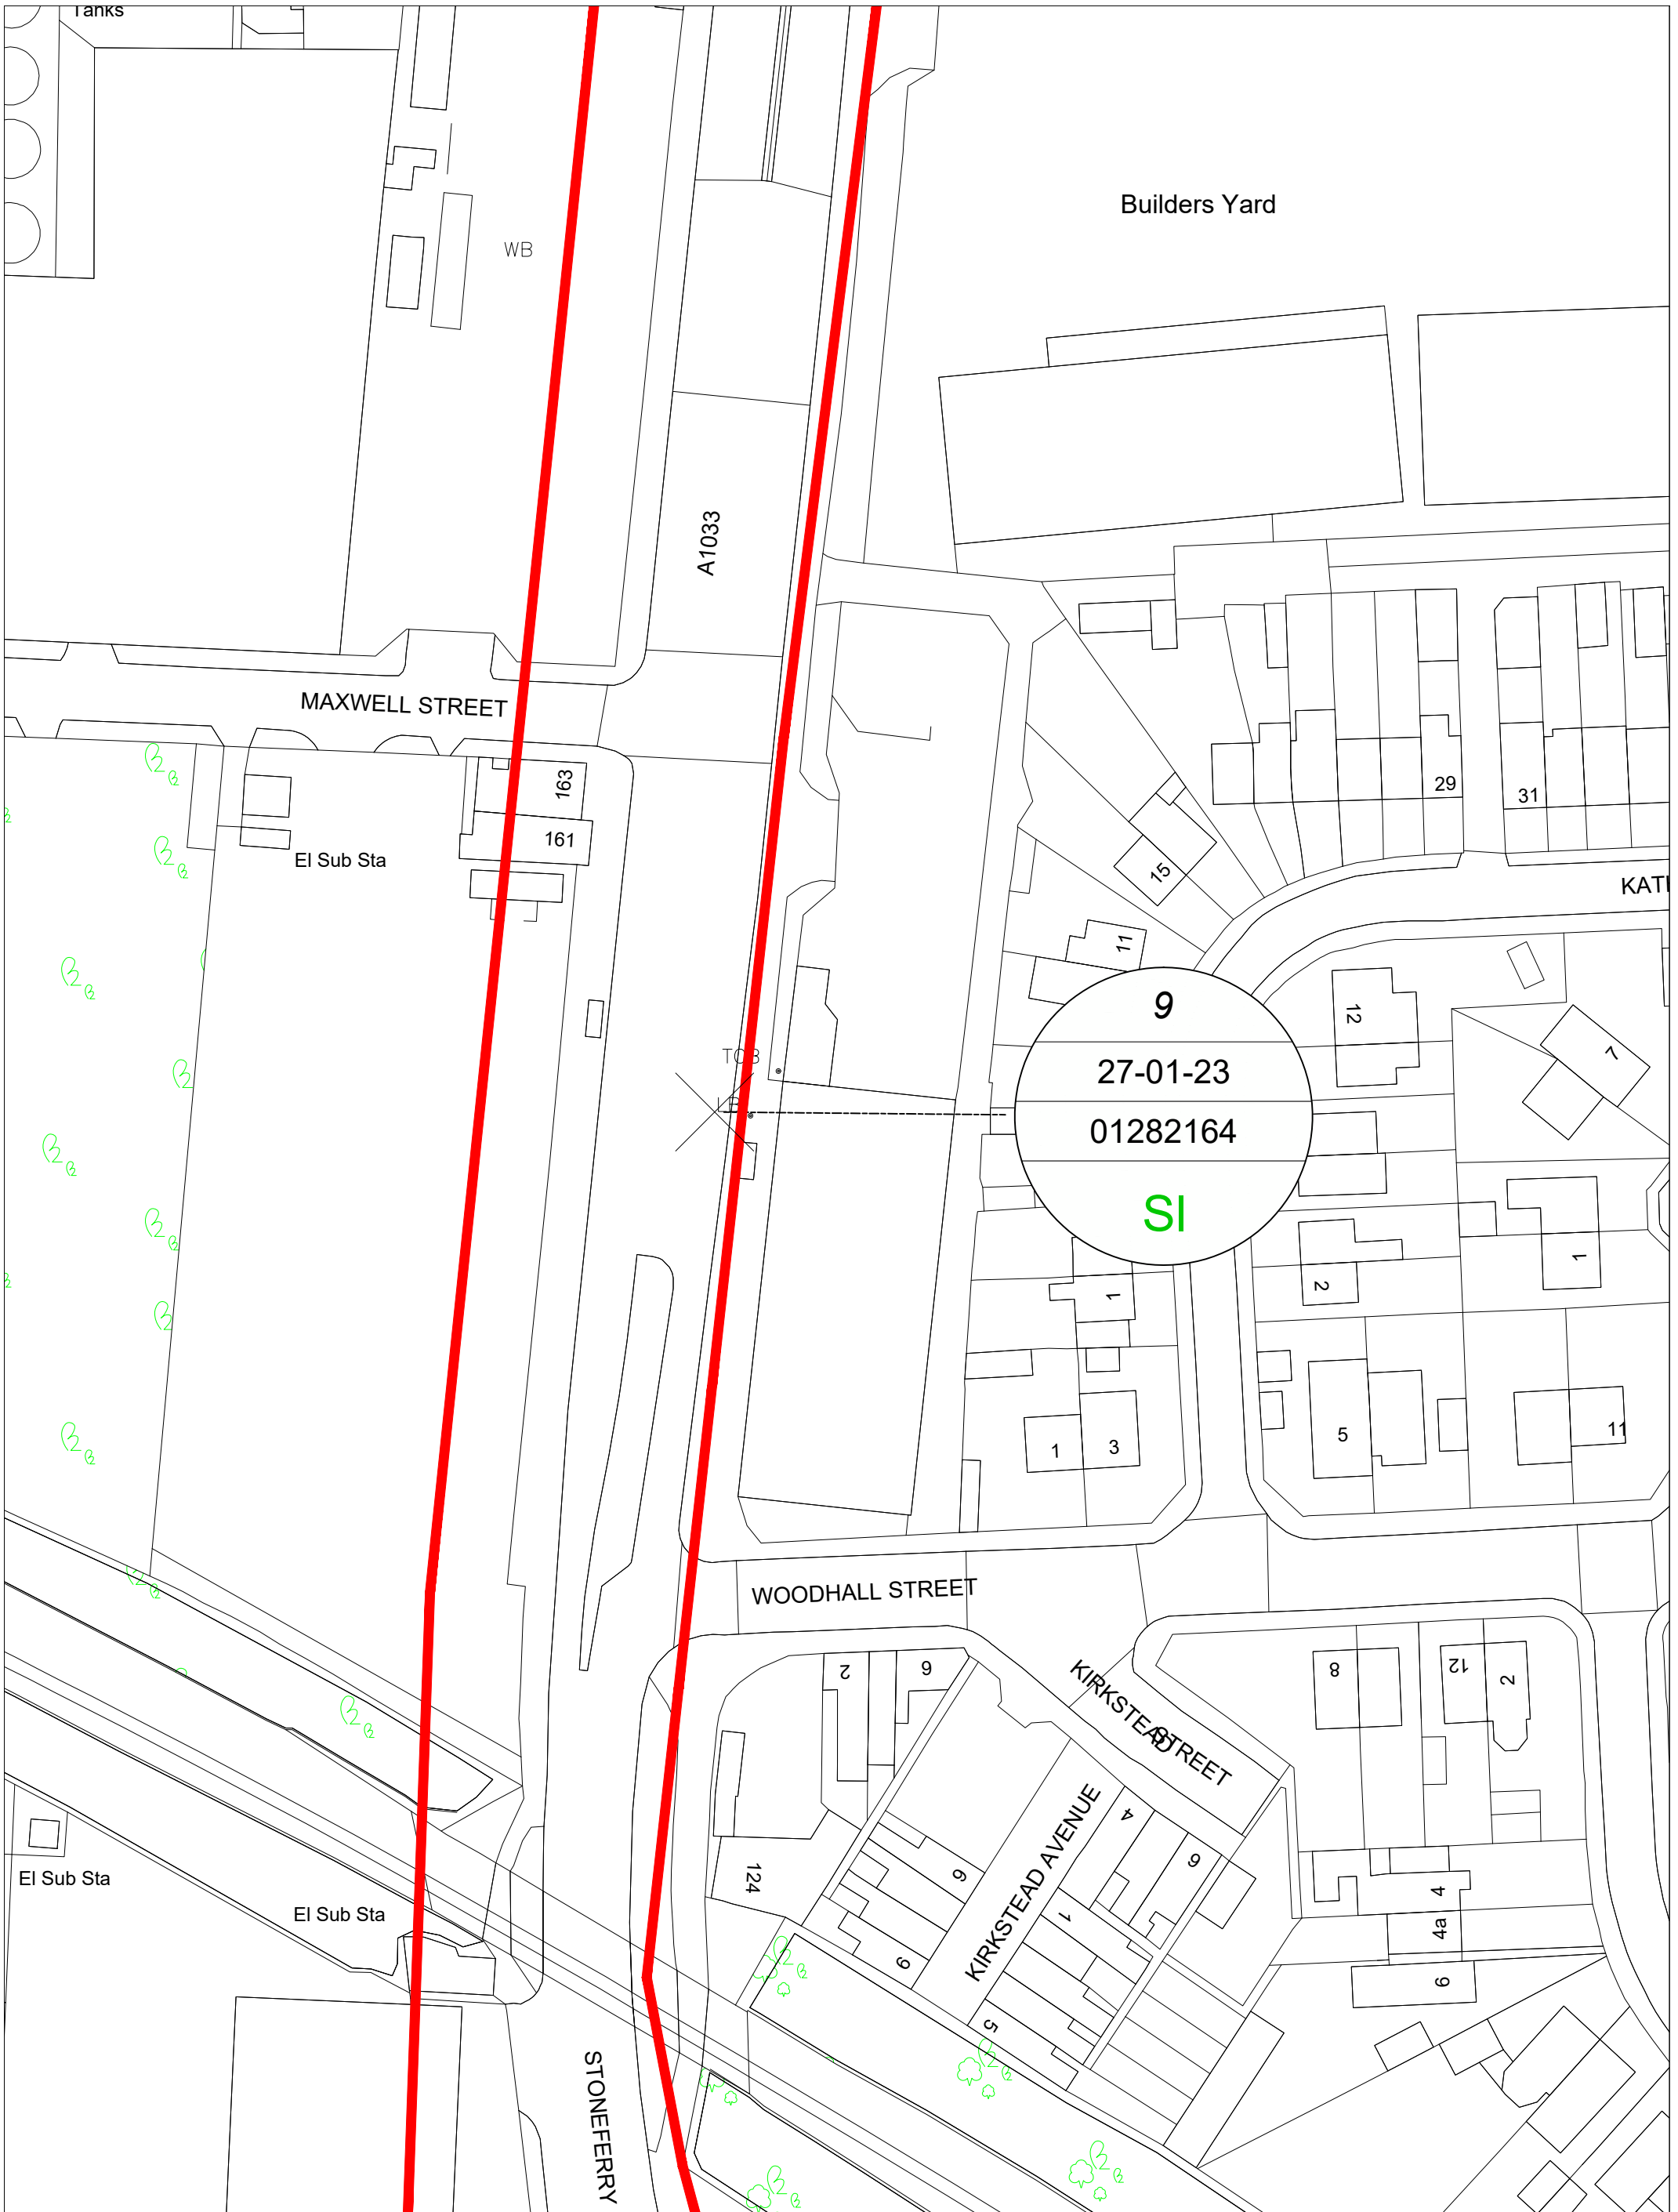

Drawing Number:		Rev.
Drawing Status: PRELIMINARY		Scales: N.T.S @ A3
Drawn: EK	Checked:	Approved:
Date: NOV 25	Date:	Date:

Drawing Title: Stoneferry Road near Woodhall Street	
Scheme Title: Stoneferry - Accident Data	


Rev.	By	Date	Description




 Angela Blake, Assistant Director
 Major Projects & Infrastructure, Hull City Council
 The Wilson Centre, Alfred Gelder Street, Hull, HU1 2AG

This map is reproduced from Ordnance Survey material with permission of Ordnance Survey on behalf of the Controller of His Majesty's Stationary Office © Crown Copyright.

Unauthorised reproduction infringes Crown Copyright and may lead to prosecution or civil proceedings.
 Kingston upon Hull City Council Licence No: 100023372 2019

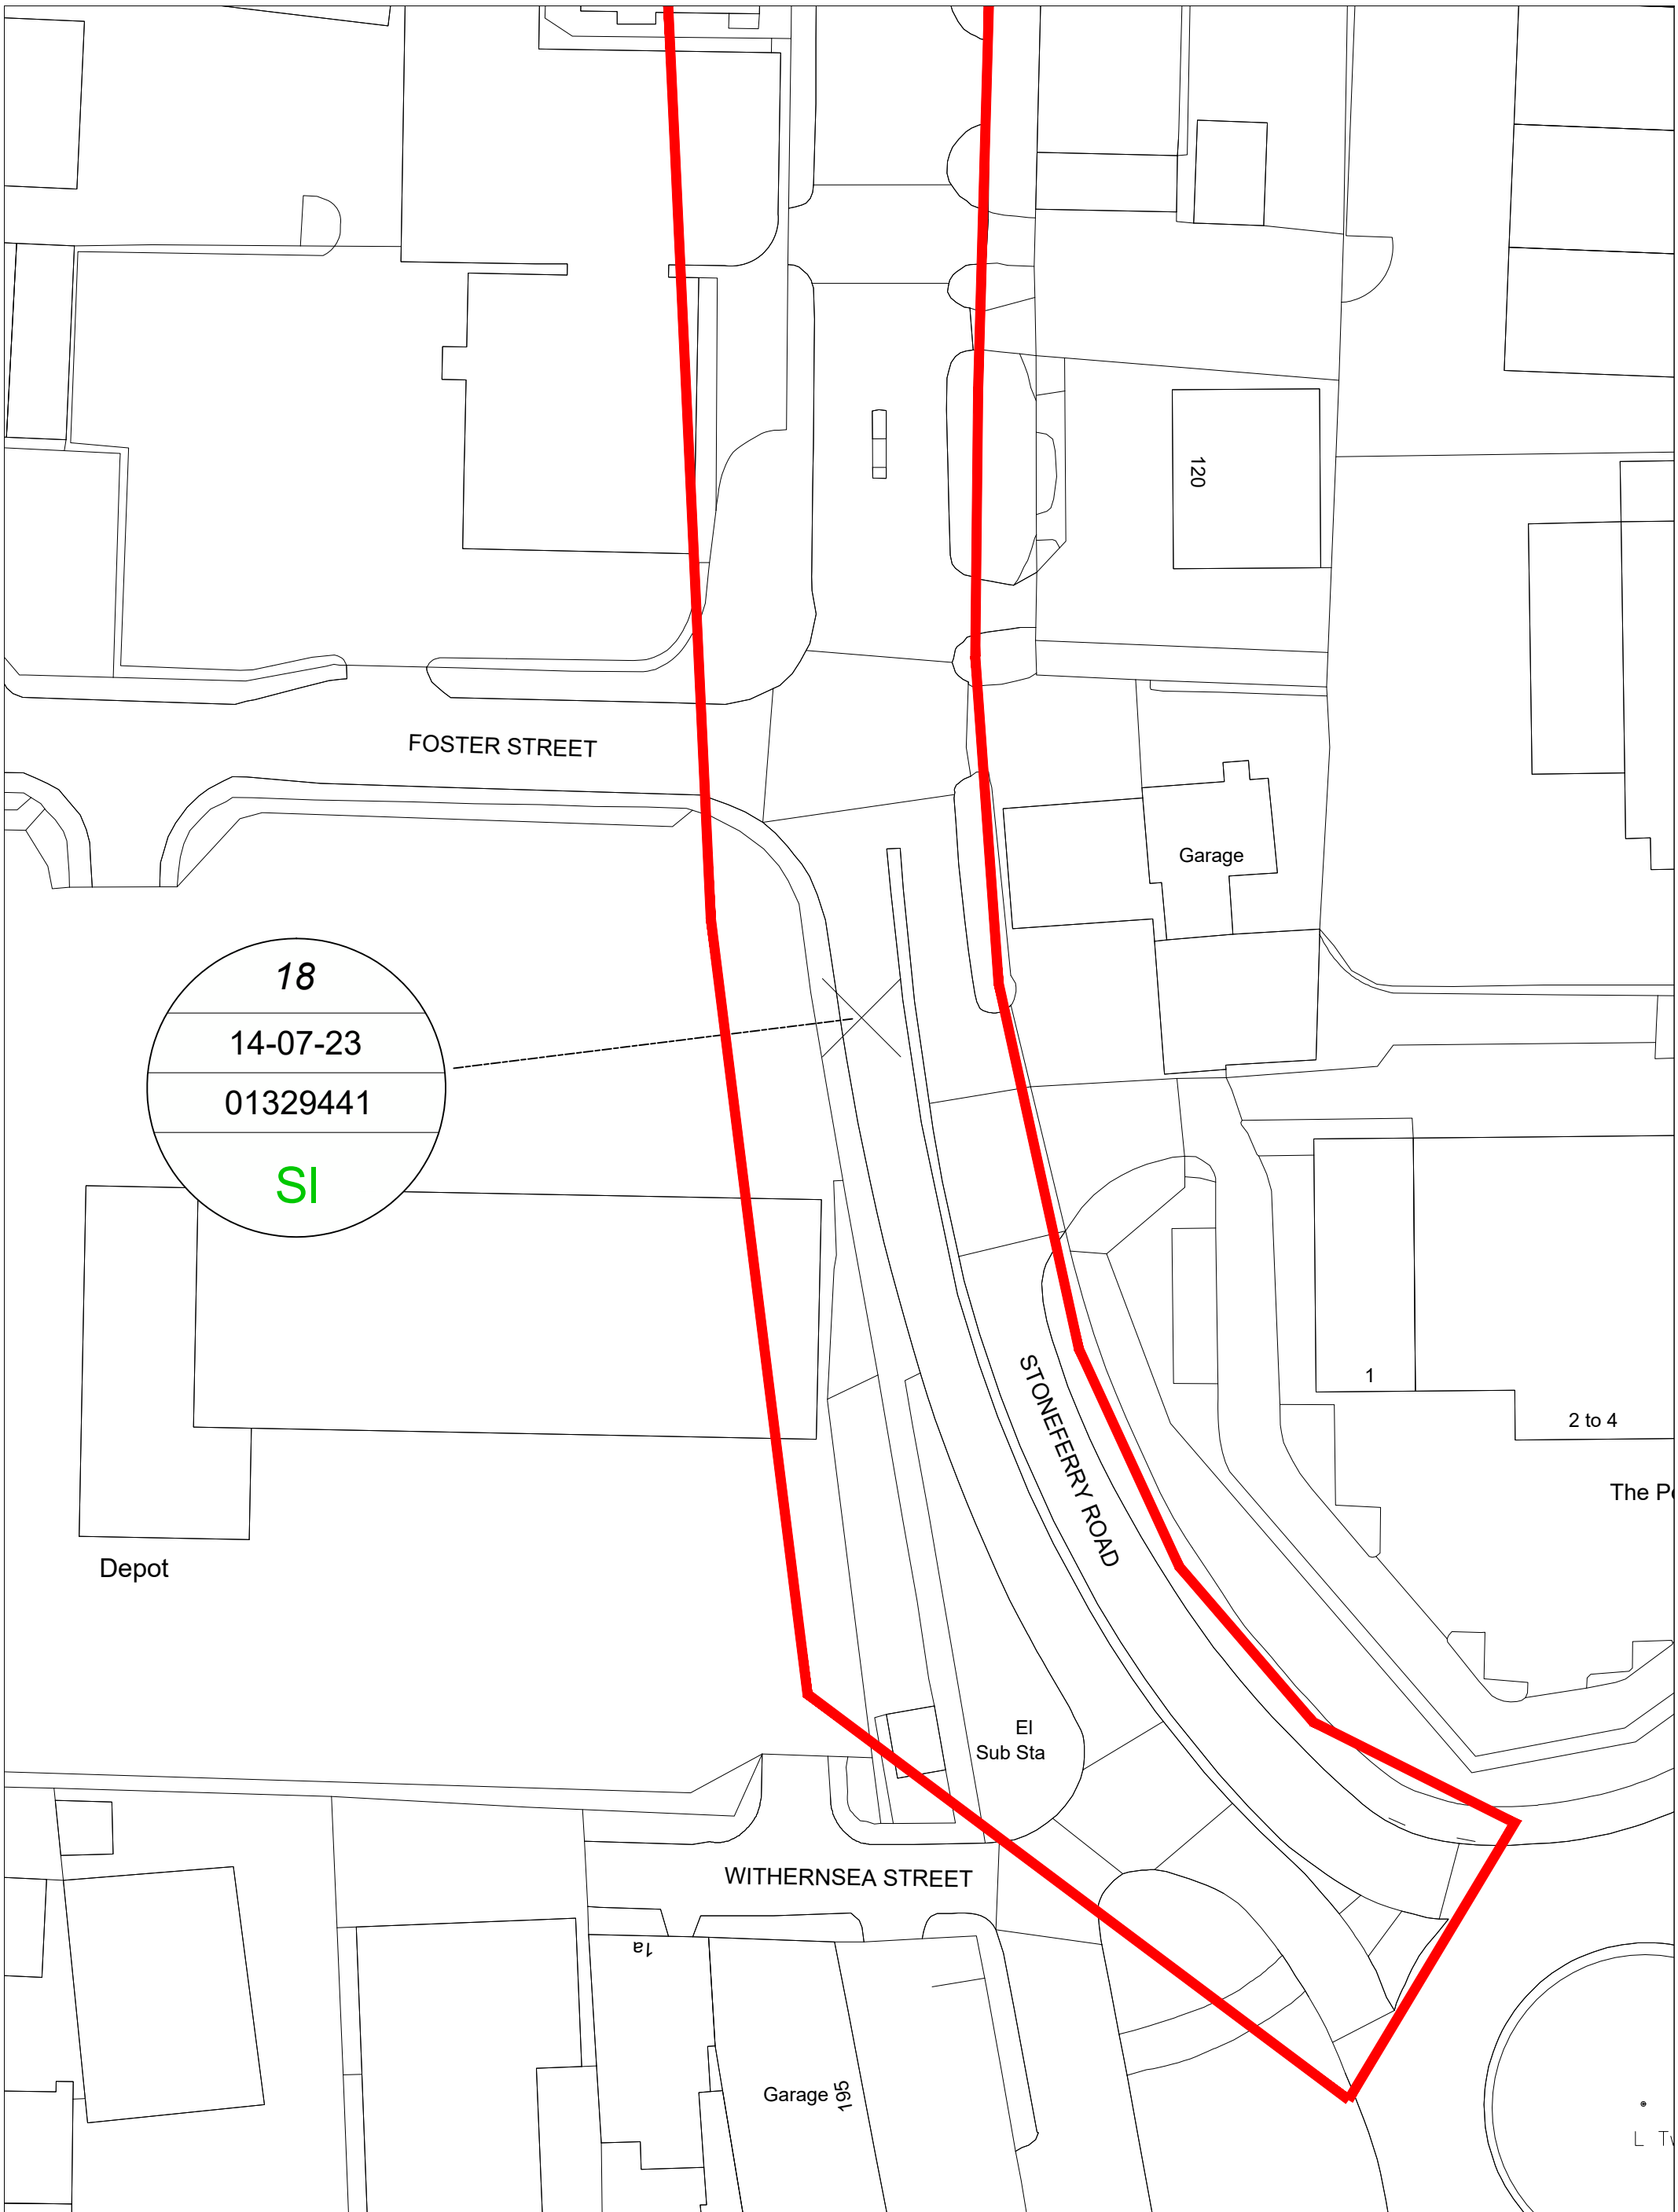

18
 14-07-23
 01329441
 SI

Drawing Number:		Rev.		Drawing Title:		 Angela Blake, Assistant Director Major Projects & Infrastructure, Hull City Council The Wilson Centre, Alfred Gelder Street, Hull, HU1 2AG	
Drawing Status:		Scales:		Scheme Title:		This map is reproduced from Ordnance Survey material with permission of Ordnance Survey on behalf of the Controller of His Majesty's Stationary Office © Crown Copyright. Unauthorised reproduction infringes Crown Copyright and may lead to prosecution or civil proceedings. Kingston upon Hull City Council Licence No: 100023372 2019	
PRELIMINARY		N.T.S @ A3					
Drawn:	Checked:	Approved:					
EK				Stoneferry - Accident Data		Rev.	By
Date:	Date:	Date:				Date	Description
NOV 25							